


LAYOUT OF BUILDINGS FOR 50 COW BASED DAIRY FARM

WEST

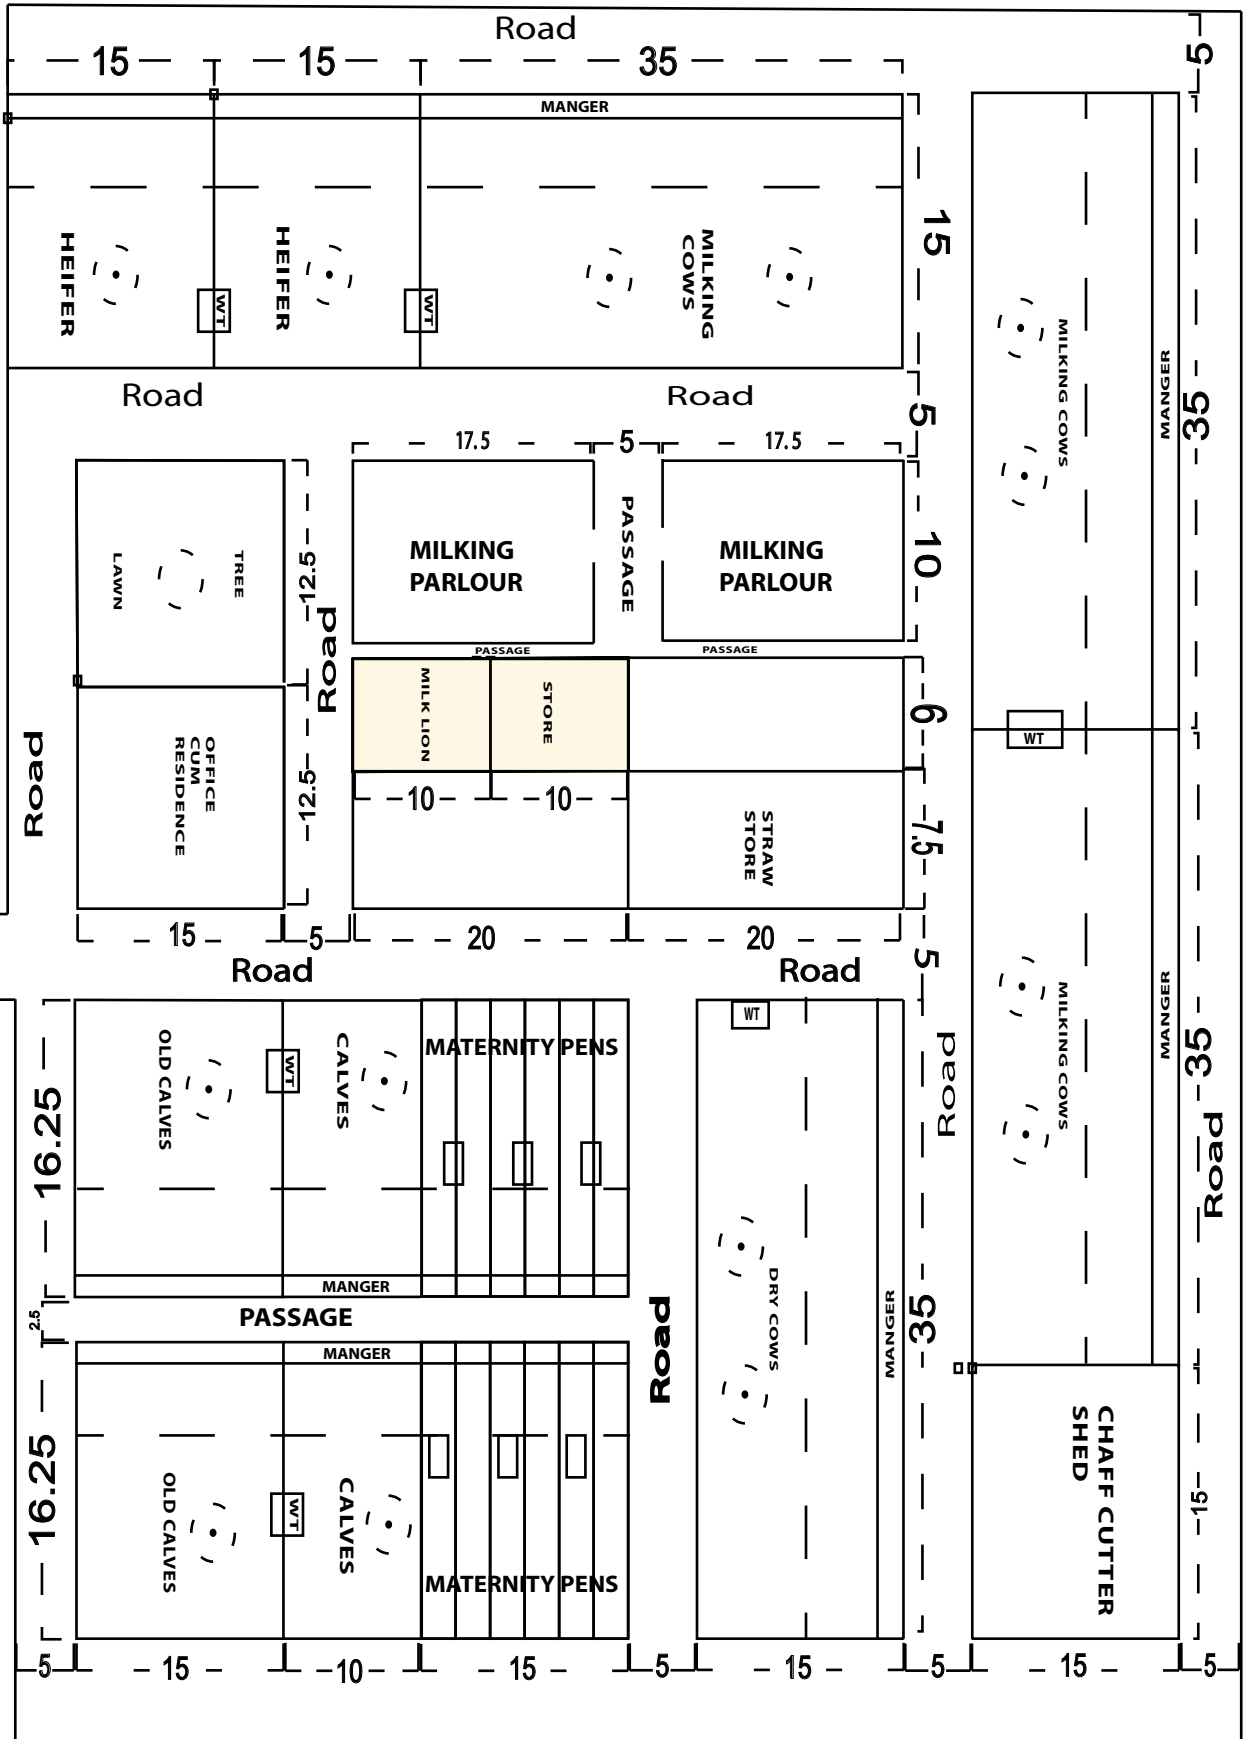

SOUTH


NORTH

EAST

*** All Dimensions are in "Feet"

*** WT - Water Trough

LAYOUT OF BUILDINGS FOR 200 GOAT BASED FARM

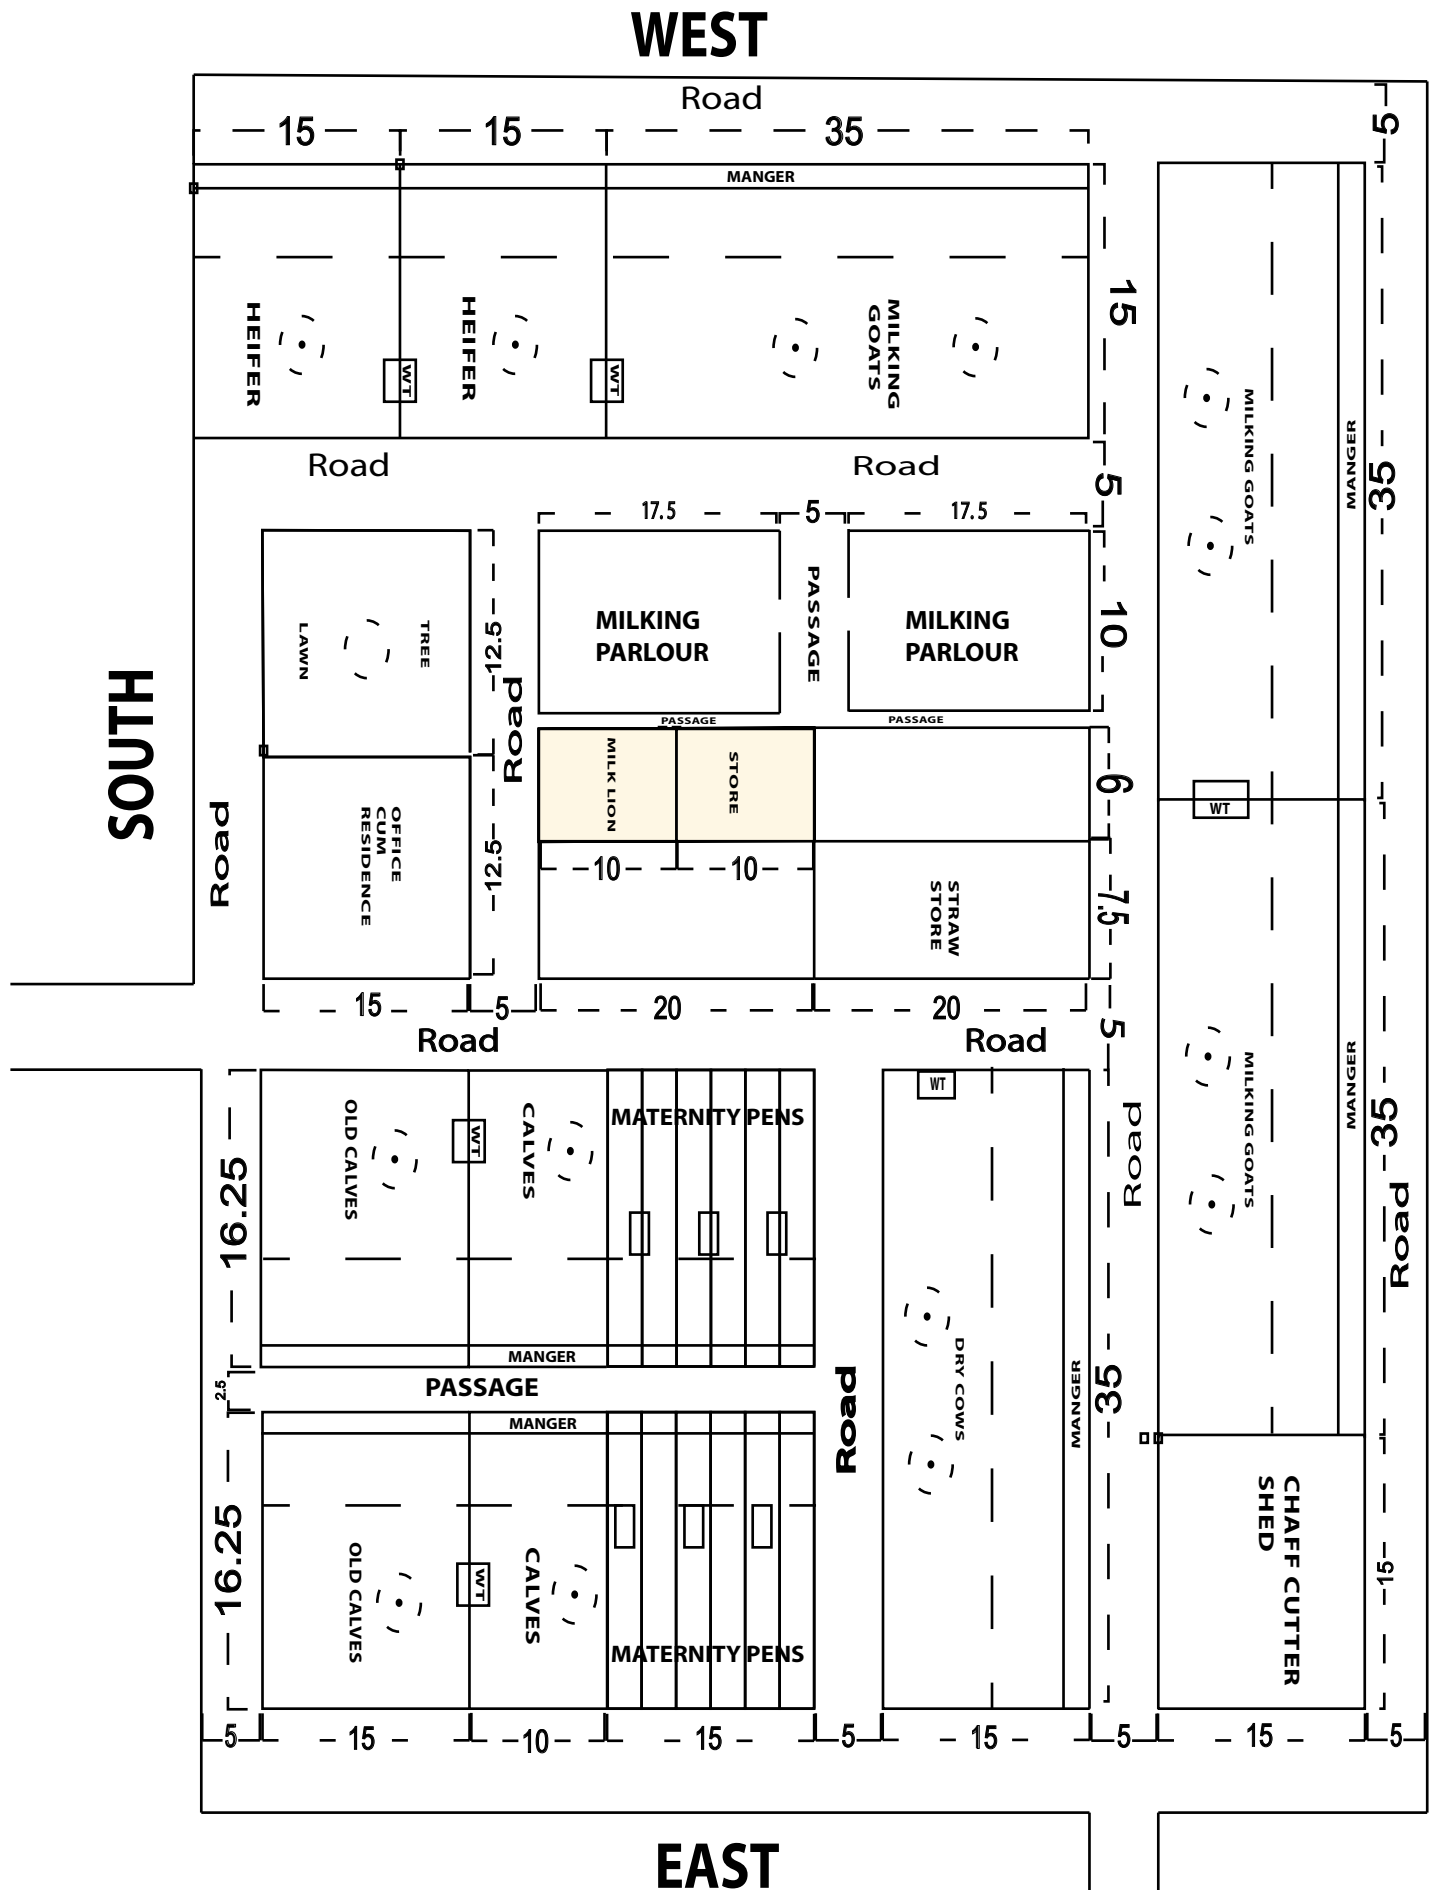

*** All Dimensions are in "Feet"

*** WT - Water Trough